
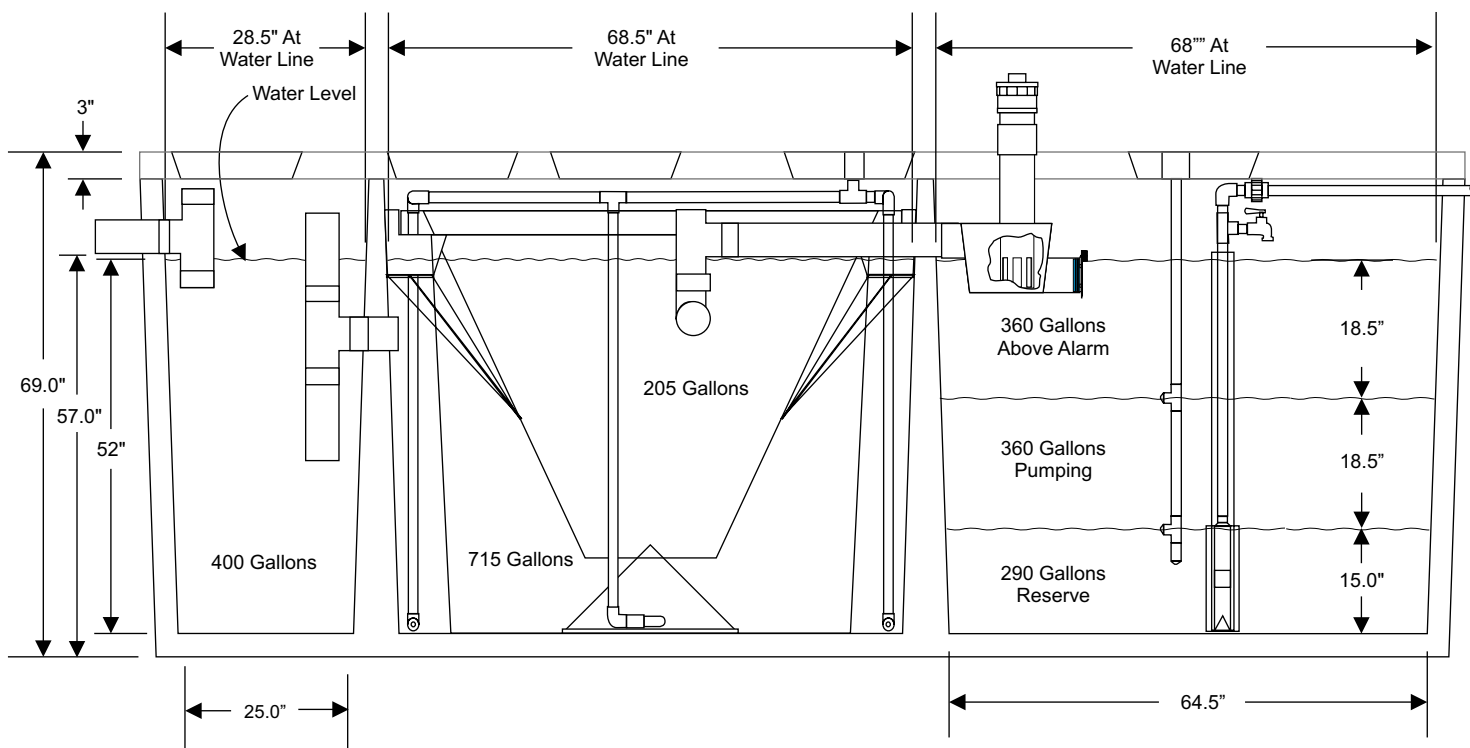


# 500 GPD NIGHT PUMPING SYSTEM WITH FULL DAY ABOVE ALARM H-500 AT,CP

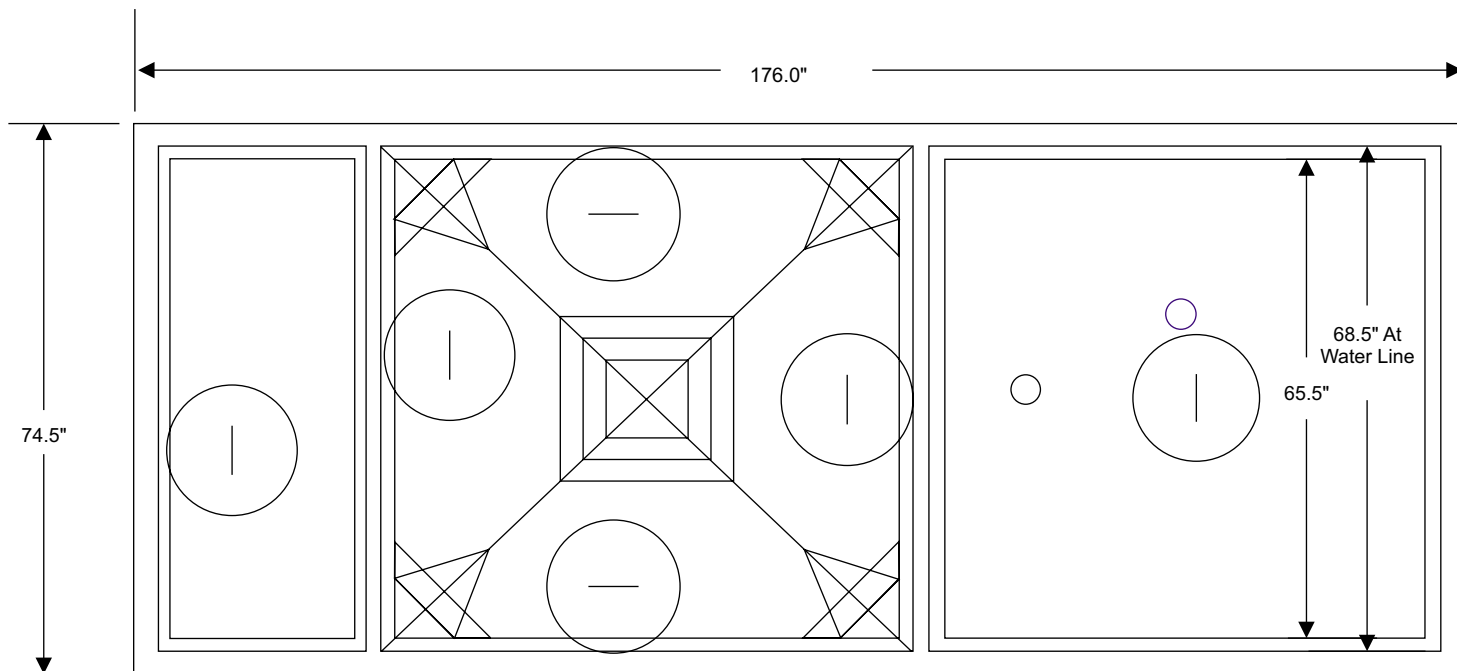

2.229' Avg. Length  
5.600' Avg. Width  
4.333' Depth

5.521' Avg. Length  
5.600' Avg. Width  
4.333' Depth

1010 Gallons  
290 Gallons Remaining In Tank

720 Gallons Holding Capacity