
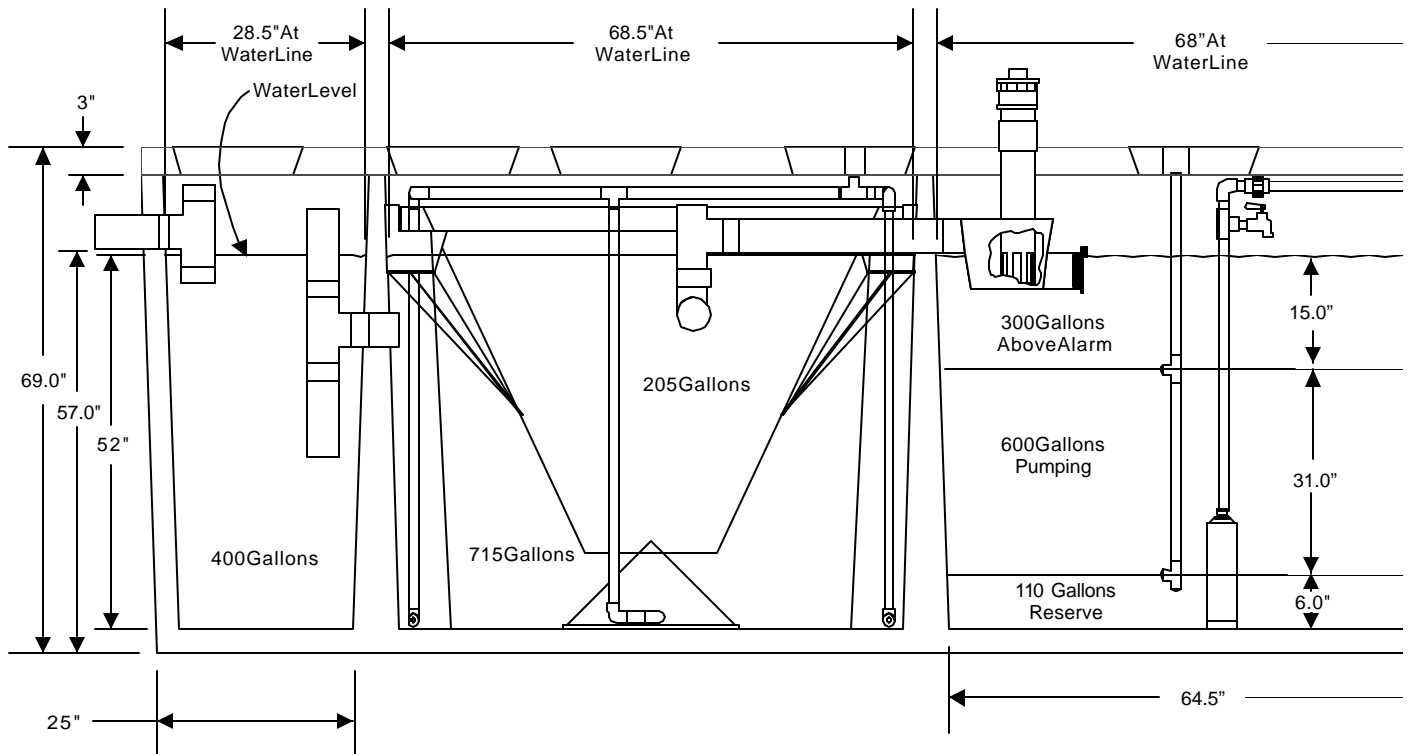


600 GPD NIGHT PUMPING WITHOUT WATERSAVINGS CREDIT H-600 AT, CP with Bottom Suction Pump

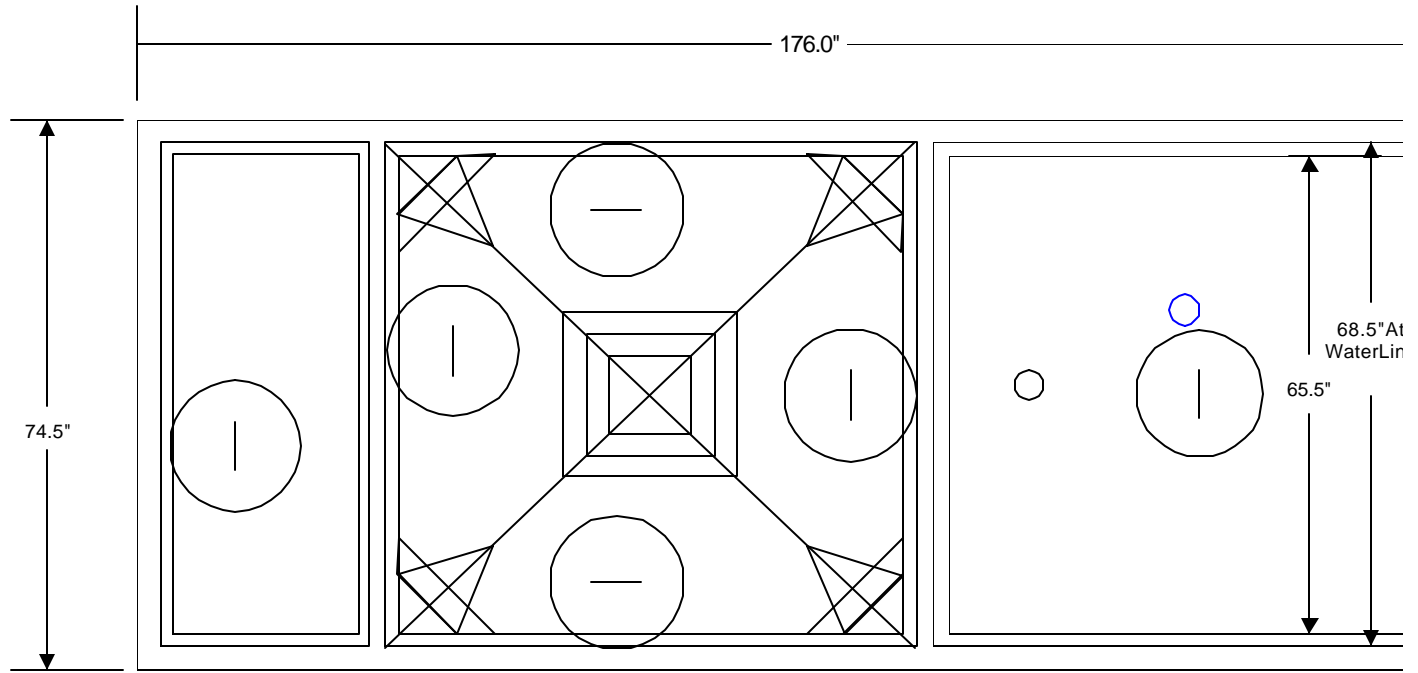

2.229' Avg.Length
5.600' Avg.Width
4.333' Depth

5.521" Avg.Length
5.600' Avg.Width
4.333' Depth